



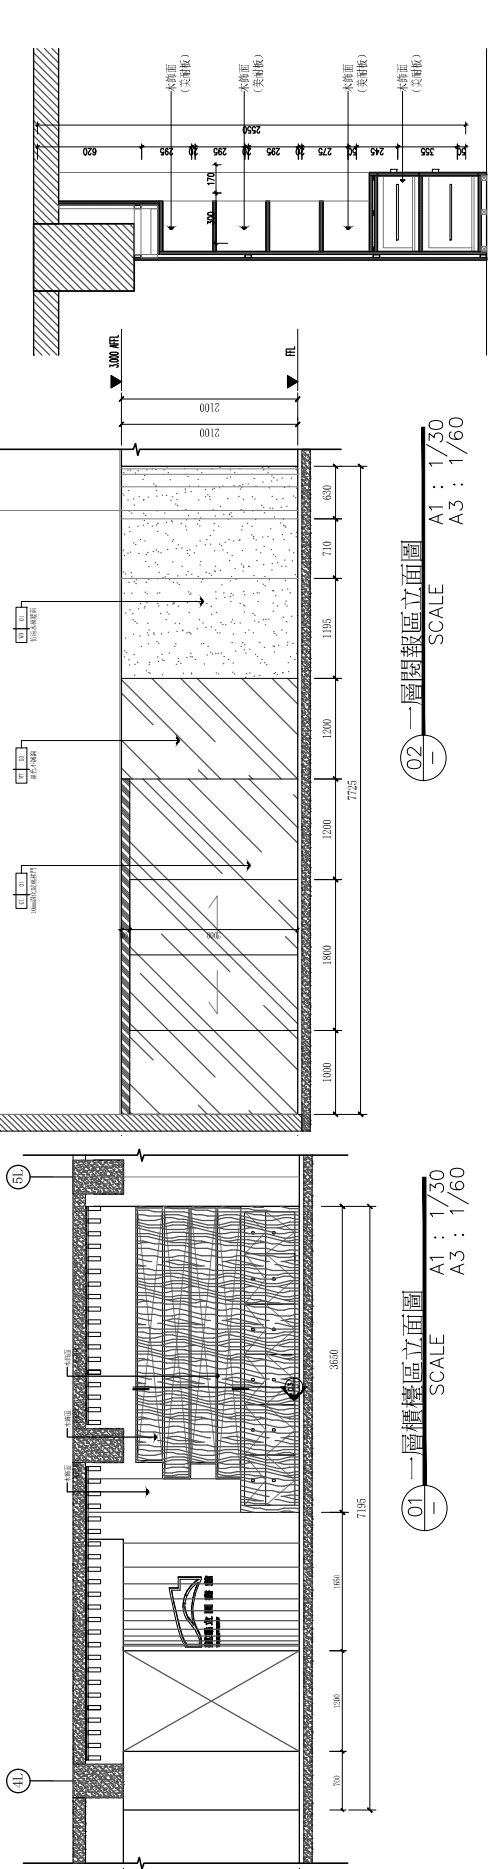


02 一層閱報區立面圖
SCALE
A1 : 1/30
A3 : 1/60


03 櫃檯區置物櫃剖面圖
SCALE
A1 : 1/15
A3 : 1/30

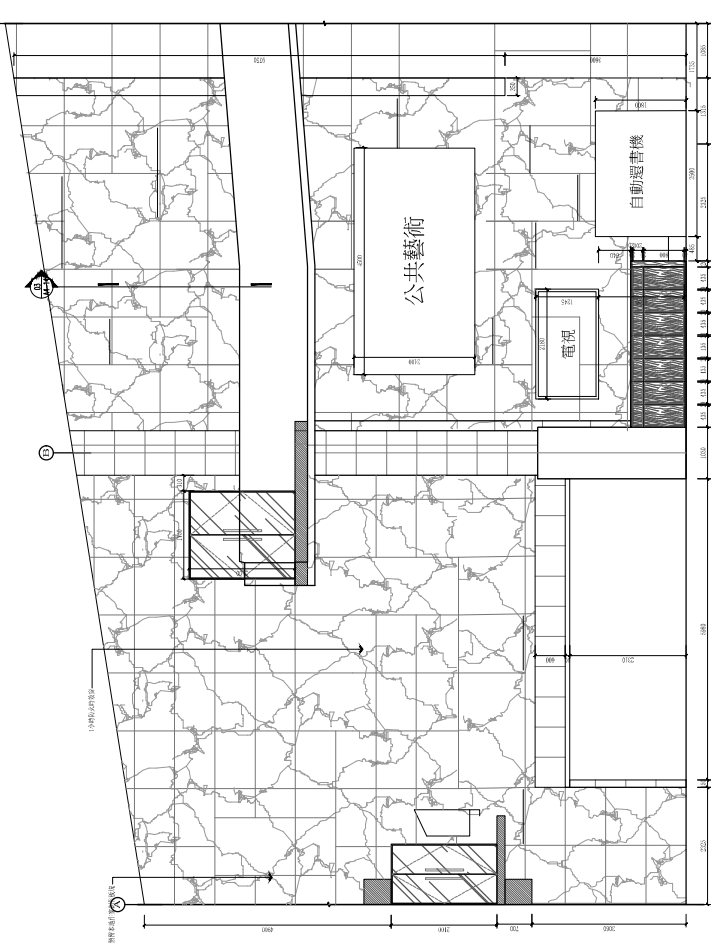


05 一層入口大廳主牆牆立面圖
SCALE
A1 : 1/50
A3 : 1/100

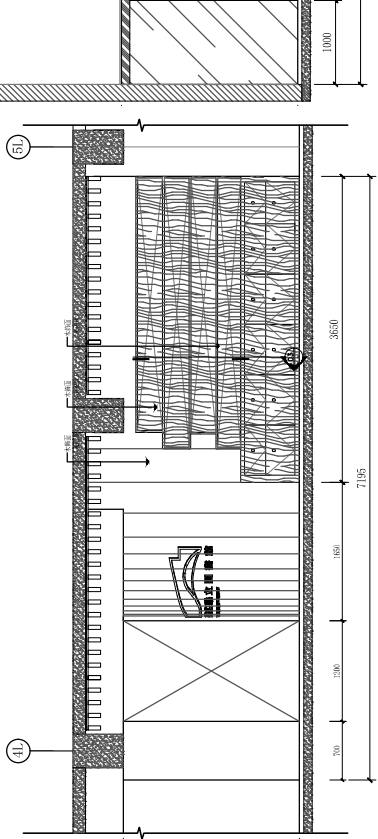

01 一層櫃檯區立面圖
SCALE
A1 : 1/30
A3 : 1/60

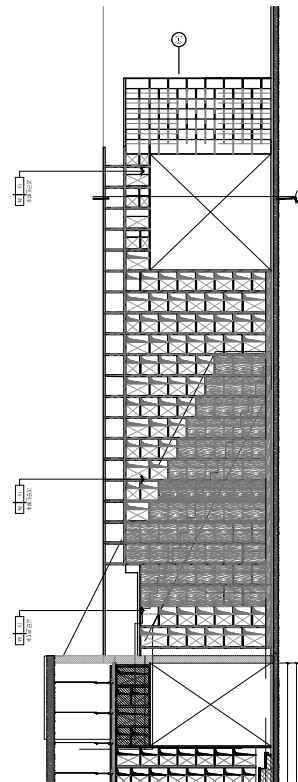

04 一層入口大廳格柵立面圖
SCALE
A1 : 1/50
A3 : 1/100

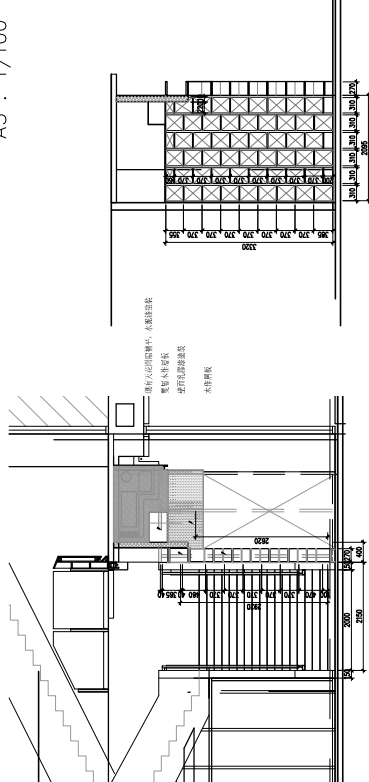

04 一層入口大廳格柵立面圖
SCALE
A1 : 1/50
A3 : 1/100

04 一層入口大廳格柵立面圖
SCALE
A1 : 1/50
A3 : 1/100